



NEW RETAIL BUILDING
KITTIES CROSSING
21 BLUFFTON ROAD
BLUFFTON, SC, 29910
CNA ARCHITECTS, INC.

119 LUCKIE STREET NW | ATLANTA, GEORGIA 30303.2146 | 404.522.0077 | 404.522.0060 FAX
ARCHITECTURE | PLANNING | PROGRAMMING | INTERIOR DESIGN | PROJECT MANAGEMENT | GRAPHIC DESIGN

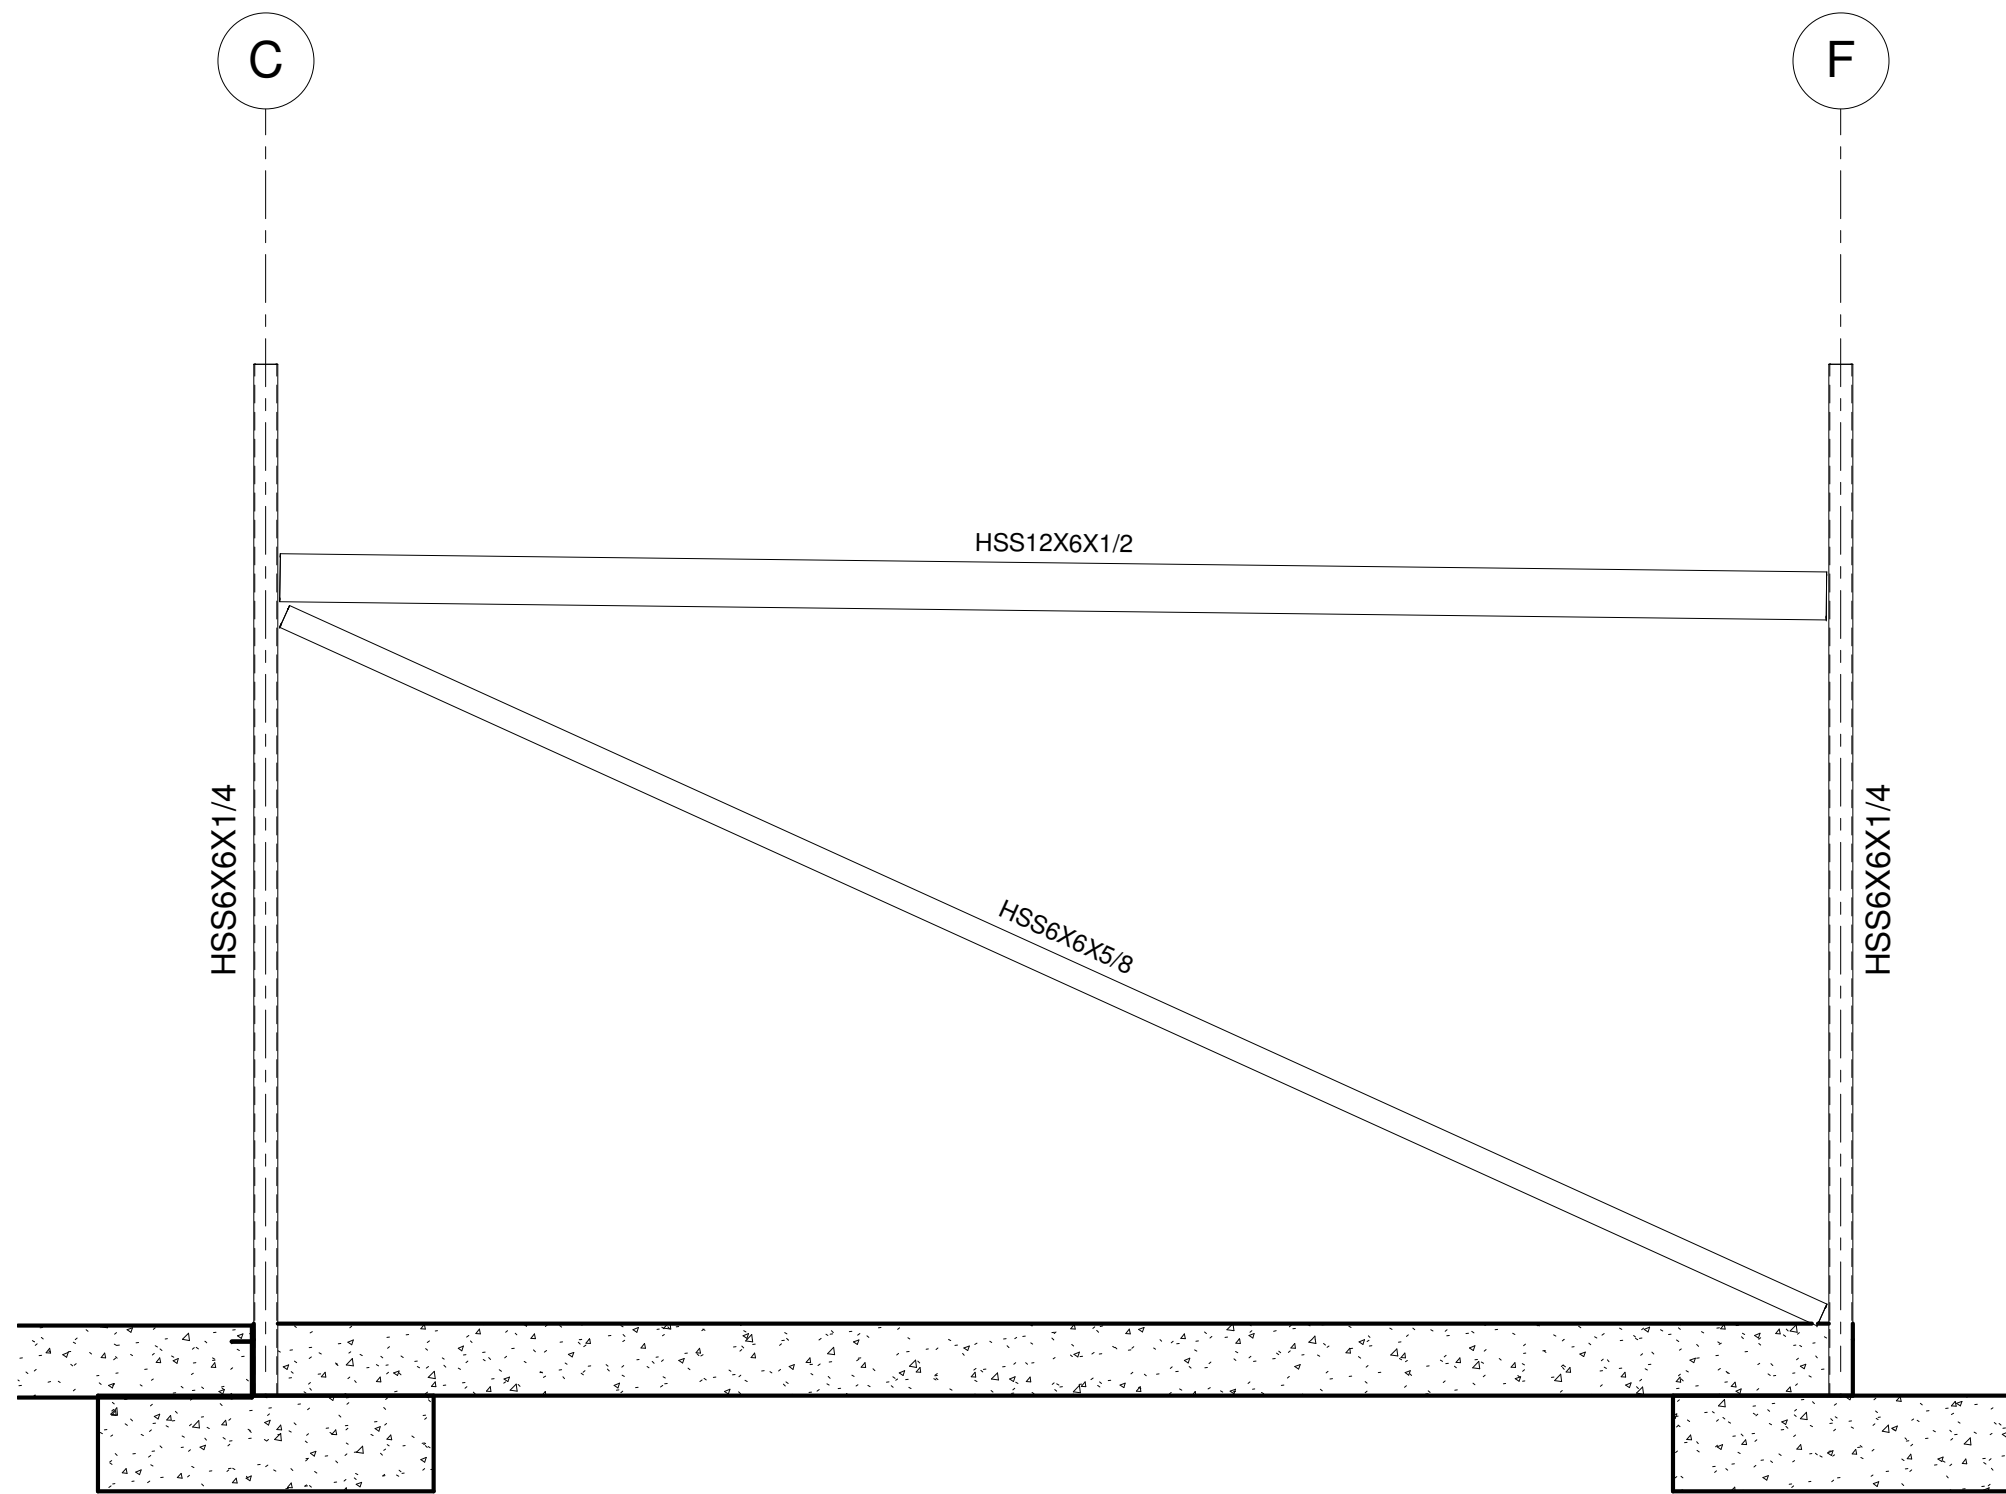

① Elevation 7 - a
1/4" = 1'-0"

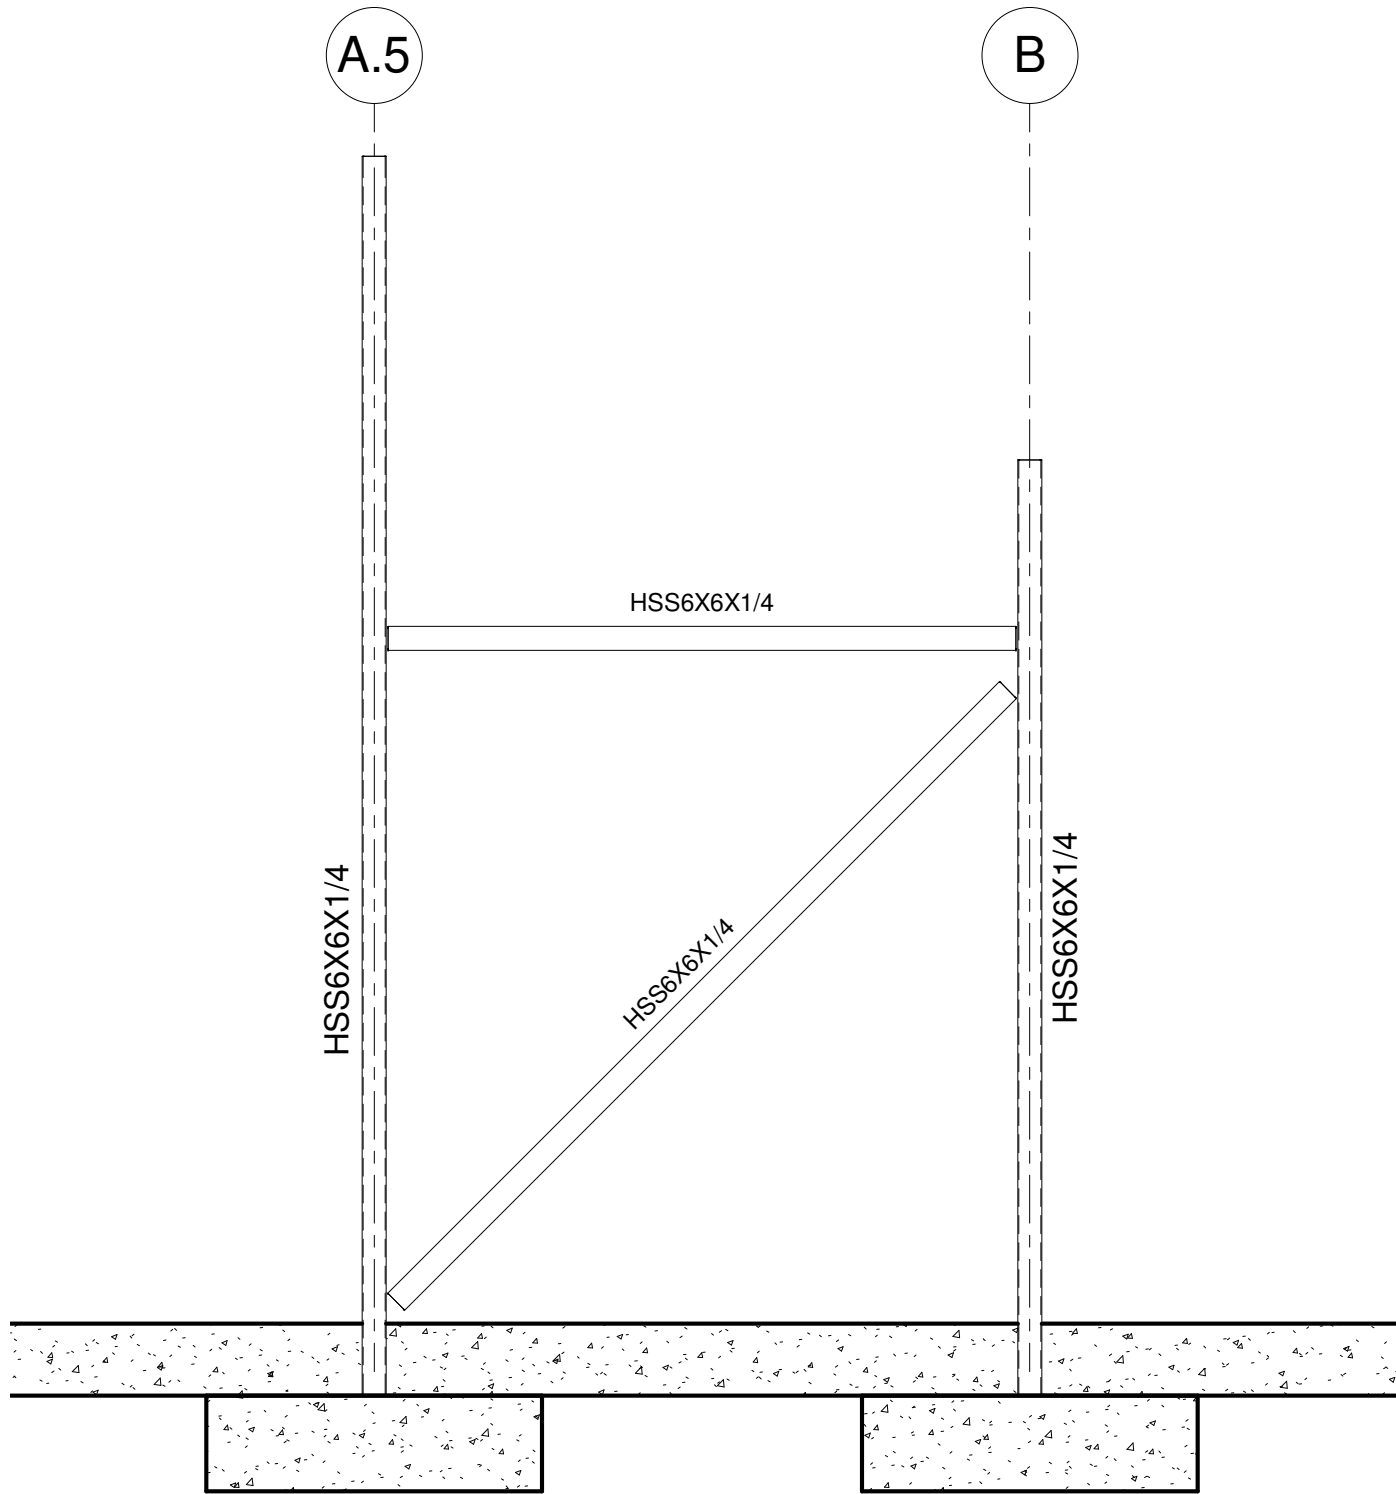

② Elevation 8 - a
1/4" = 1'-0"

THIS DRAWING IS FOR THE ABOVE LOCATION ONLY

THIS DRAWING, ITS CONTENTS & ALL RIGHTS THEREIN ARE THE PROPERTY OF CNA, INC. NO PART OF THIS DRAWING IS TO BE REPRODUCED OR TRANSMITTED IN ANY FORM OR BY ANY MEANS, ELECTRONIC OR MECHANICAL, INCLUDING PHOTOCOPYING, RECORDING, OR BY ANY INFORMATION STORAGE AND RETRIEVAL SYSTEM, WITHOUT THE WRITTEN PERMISSION OF CNA ARCHITECTS, INC.

Print Record

DATE	DESCRIPTION
03/01/2017	BID ISSUANCE

Revisions

NO.	REVISION

Project No.:

16330.00

Project Date:

MARCH 1, 2017

Cadd File No.:

1705

Drawn By:

STS

Checked By:

TG

Scale:

AS NOTED

Sheet Title:

BRACE FRAME
ELEVATIONS

Sheet No.

S-4.2



GW Design Group, LLC
(770) 457-0065

☒ Not Released for Construction

☐ Released for Construction