

TRACT 2086

LIVERMORE

ALAMEDA COUNTY, CALIFORNIA

MURRAY & McCORMICK INC.
CIVIL ENGINEERS

SAN LEANDRO, CALIFORNIA

SCALE: 1" = 40' 1959

BASIS OF BEARINGS:

TRACT 1990, LIVERMORE, ALAMEDA COUNTY, CALIFORNIA.


LEGEND:

- EXISTING MONUMENTS - - - - -
- CONCRETE MONUMENTS WITH CAST IRON FRAMES AND COVERS TO BE INSTALLED - - - - -
- ANCHOR EASEMENT - - - - - "A.E." (SEE DETAIL BELOW)

BUILDING SET-BACK LINES:

BUILDING SET-BACK LINES TO BE AS REQUIRED BY THE ZONING ORDINANCE OF THE CITY OF LIVERMORE.

ANCHOR EASEMENT DETAIL:

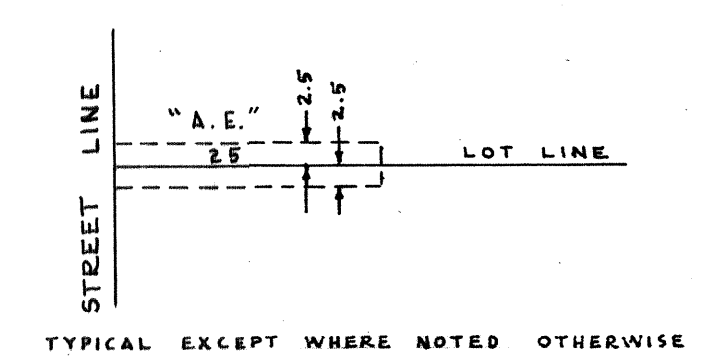

ARI0250

SHEET NO. 4 OF 4 SHEETS