


SCALE 1"=30'
 ACREAGE 2.072 ACRES
 NO. LOTS 49

LA RESIDENCE

SHEET 3 OF 4 SHEETS



UNIT NO 1 TRACT NO 36-7

IN THE UNINCORPORATED TERRITORY OF MONO COUNTY, CALIFORNIA
 RONALD G. WELLS L.S. 3091
 FOR CONDOMINIUM PURPOSES

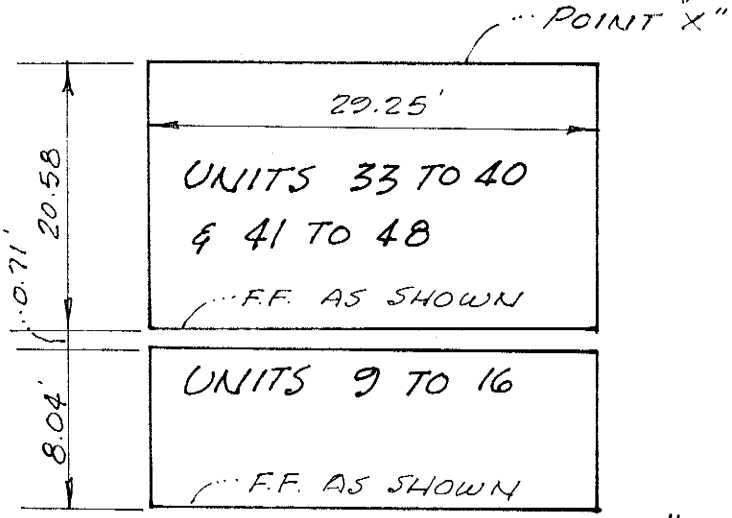


TYPICAL SECTION "D-D"

NOTE:
 REFER TO SHEETS 1 & 2 NOTES

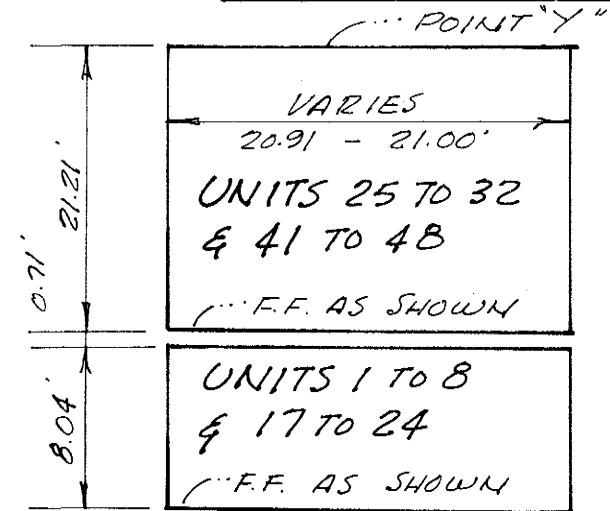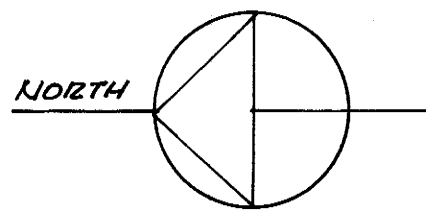

TYPICAL SECTION "C-C"

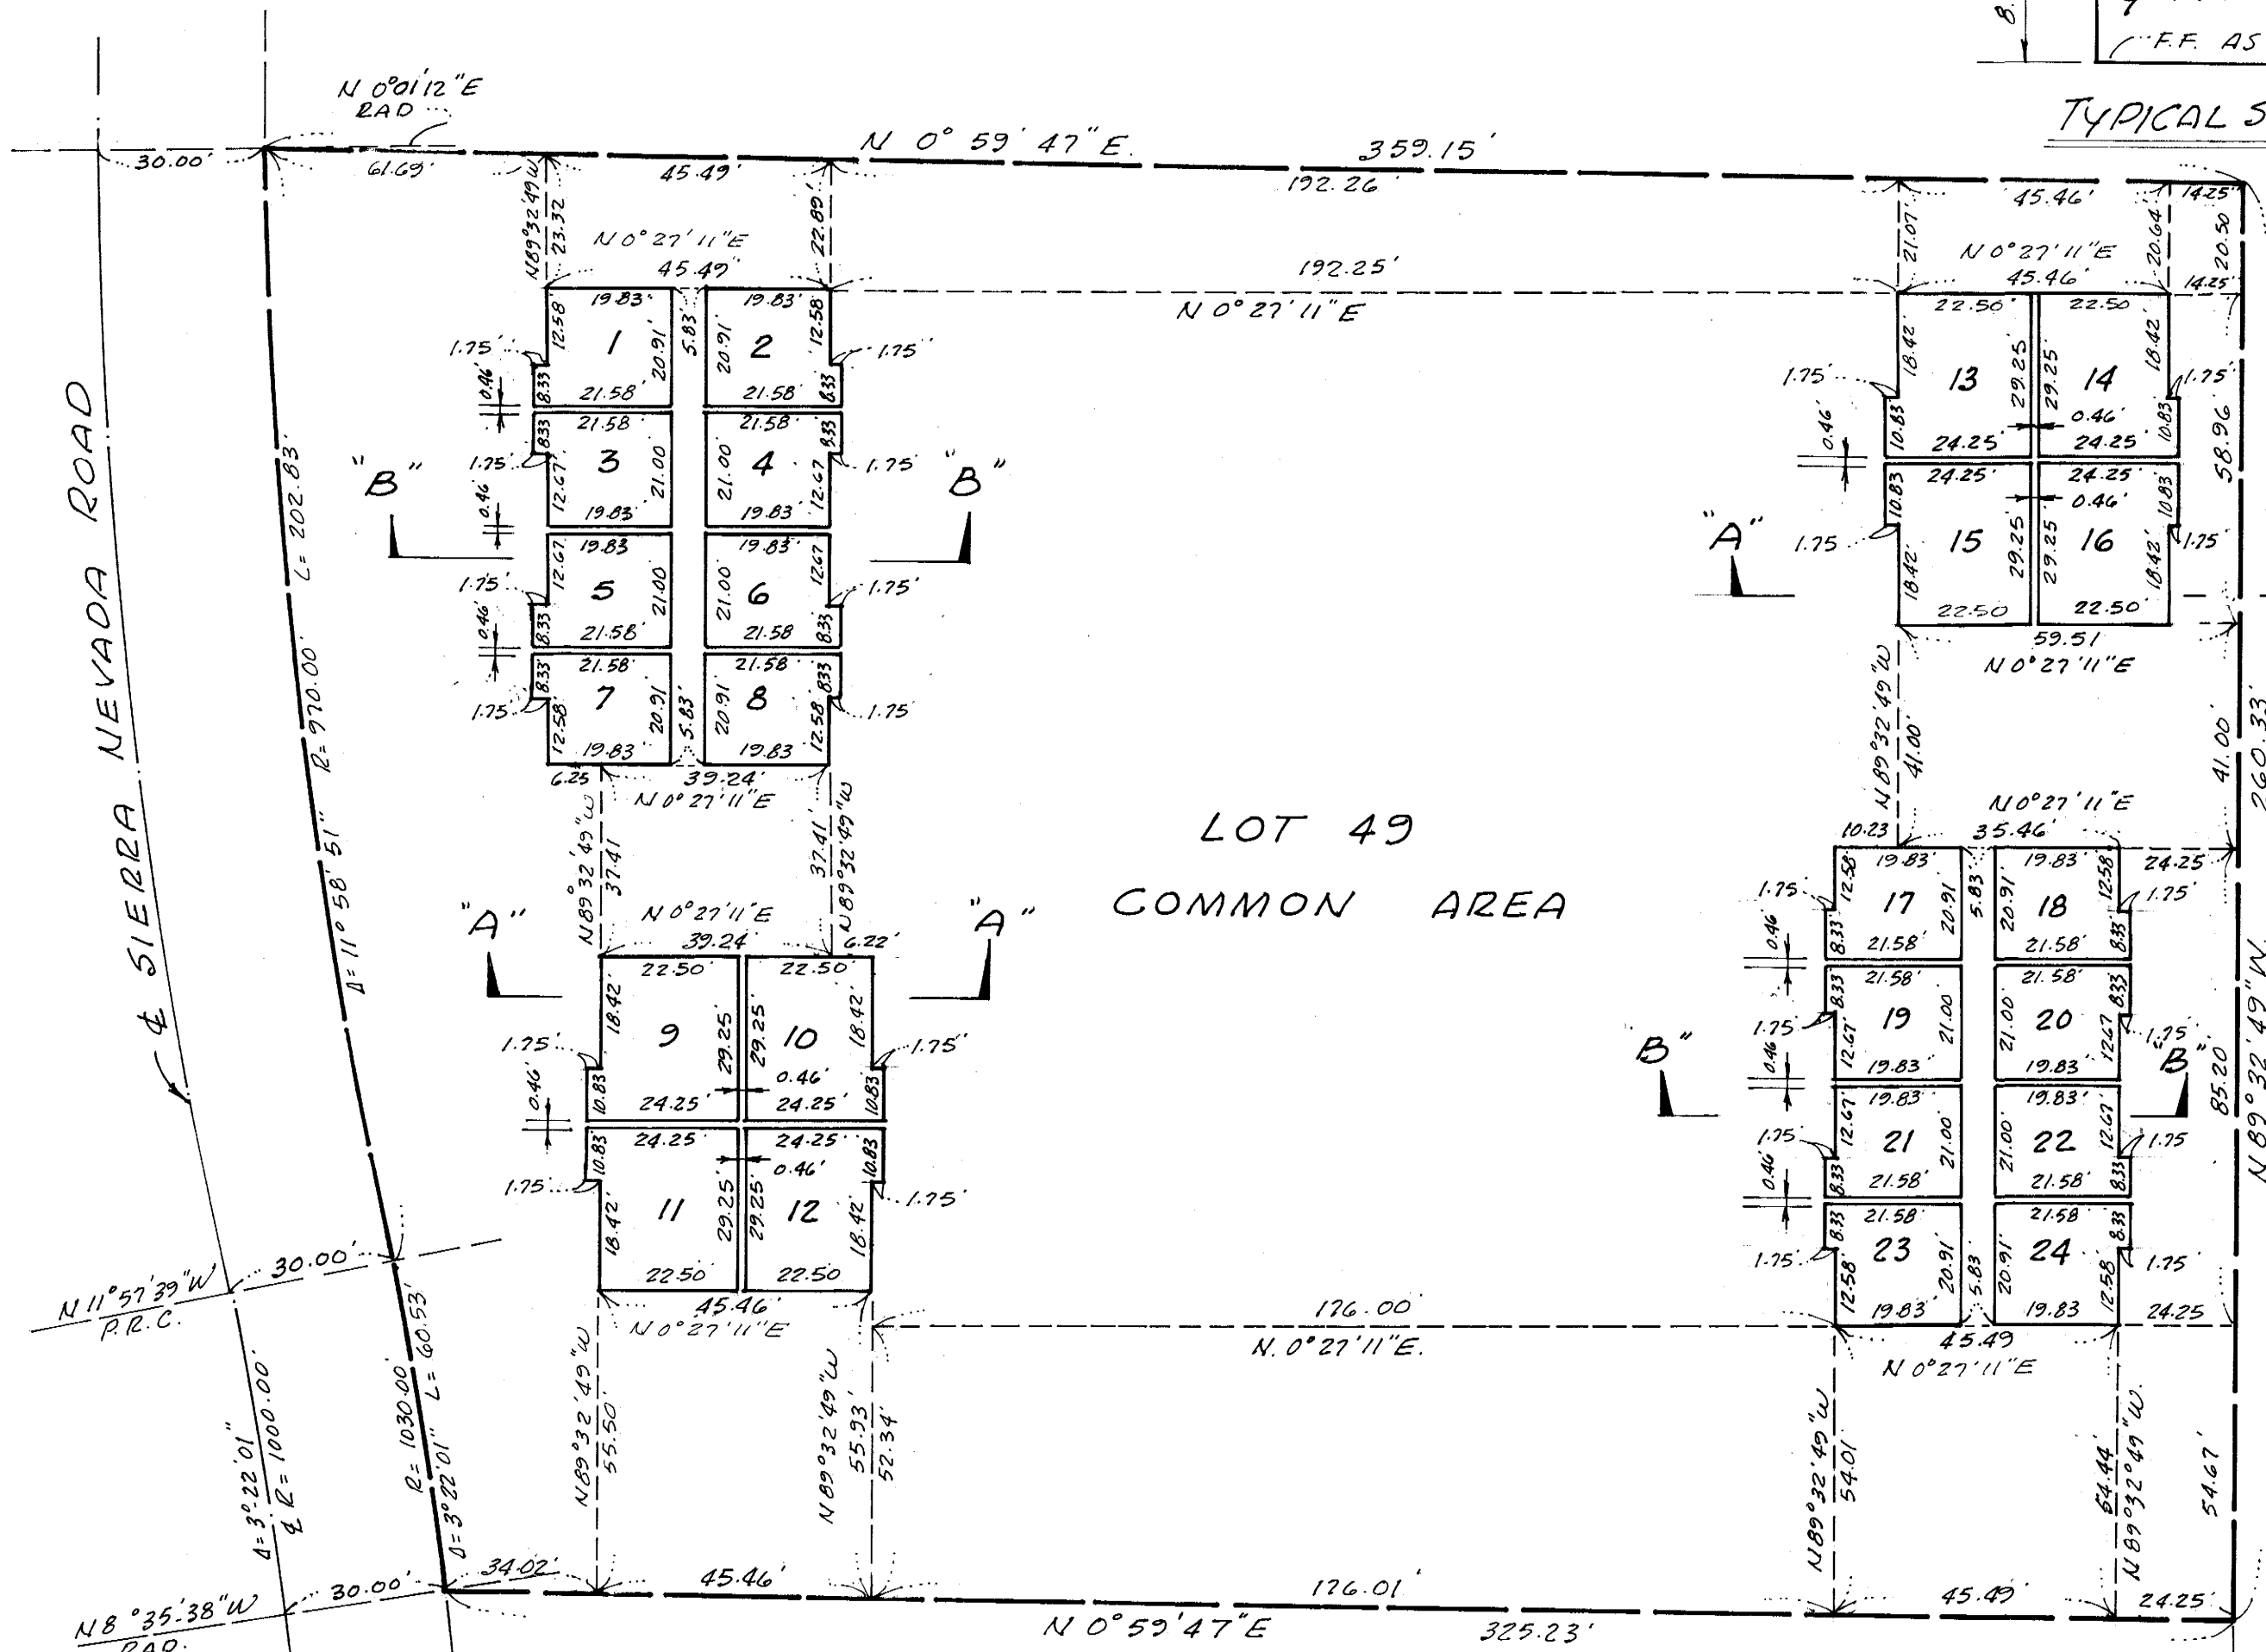


LOWER UNITS

UNIT NO.	F.F. ELEV.
1 TO 8 INCLUSIVE	7862.61
9 TO 12 INCLUSIVE	7864.37
13 TO 16 INCLUSIVE	7865.26
17 TO 24 INCLUSIVE	7866.70

UPPER UNITS


UNIT NO.	F.F. ELEV.
25 TO 32 INCLUSIVE	7871.36
33 TO 36 INCLUSIVE	7873.12
37 TO 40 INCLUSIVE	7874.01
41 TO 48 INCLUSIVE	7875.45

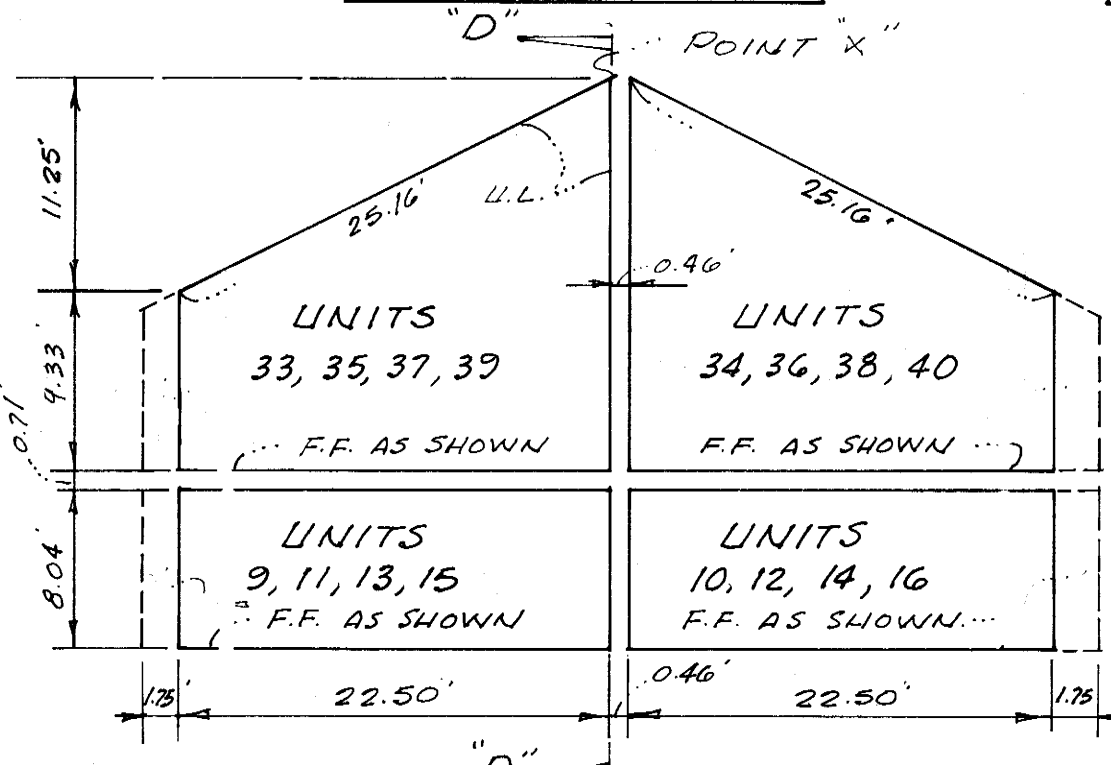

TYPICAL SECTION A-A

NO SCALE

LOWER PORTION IS A TYPICAL SECTION
 OF EACH AS SHOWN.
 UPPER PORTION IS A TYPICAL SECTION
 OF EACH AS SHOWN.

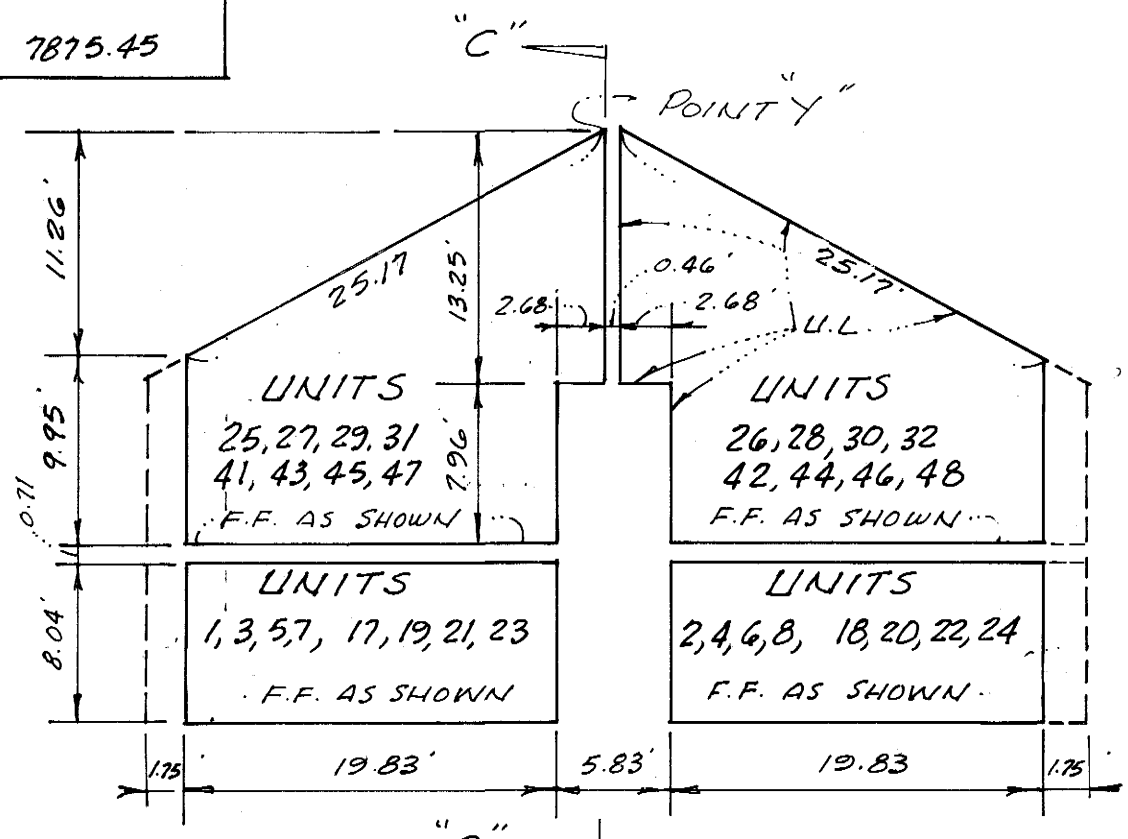

TYPICAL SECTION B-B

NO SCALE

Vol. 7 PAGE 53-B