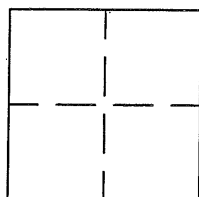


CORNER RECORDAPN No. 84C-865-1-3 (Optional)Document Number CR 6203Unincorporated Eden TownshipCounty of Alameda, CaliforniaBrief Legal Description In Seaview Ave., Tr 5373, Bk.171, Pg.44**CORNER TYPE**

Government Corner ☐ Control ☐
 Meander ☐ Property ☐
 Rancho ☐ Other ☐
 Date of Survey 02/25/2014

COORDINATES (Optional)

N. 2,085,291.1
 E. 6,109,435.1
 Zone 3 NAD27 ☐ NAD83 ☒
 NAD 83 Epoch 2013.25
 Elev. _____

Corner - Left as found ☐ Found and tagged ☐ Established ☐ Reestablished ☐ Not Found ☒

In compliance with Section 8771 of the Professional Land Surveyors' Act, this corner record is being filed to ESTABLISH ____ / REESTABLISH ____ the position of an existing monument PRIOR ☒ / SUBSEQUENT ____ to street or highway reconstruction. (Use this portion only when applicable.)

Identification and type of corner found: Evidence used to identify or procedure used to establish or reestablish the corner: Using record map relationships from nearby found monuments, a field survey with RTK-GPS methods was conducted establishing a calculated record location for the subject monument. At this calculated record location the pavement surface was thoroughly searched with a magnetic locator, but since no signal was returned detecting the monument's existence it was concluded to have been destroyed prior to the date of this survey.

A description of the physical condition of the monument as found and as set or reset: _____

Monument locations are approximate as only lids or magnetic locator signal positions were located. See Page 2.

The above coordinates are sufficient only for establishing the calculated record location for the subject monument.

SURVEYOR'S STATEMENT

This Corner Record was prepared by me or under my direction in conformance with the Land Surveyors' Act on 5/27 20 14.

Signed Robert A. Machado L.S. or R.C.E. Number 7380

**COUNTY SURVEYOR'S STATEMENT**

This Corner Record was received 5-1 20 14 and examined and filed 5-27 20 14.


Signed [Signature] Title County Surveyor



County Surveyor's Comment _____

Job Number: R23423

Spec No: 2254

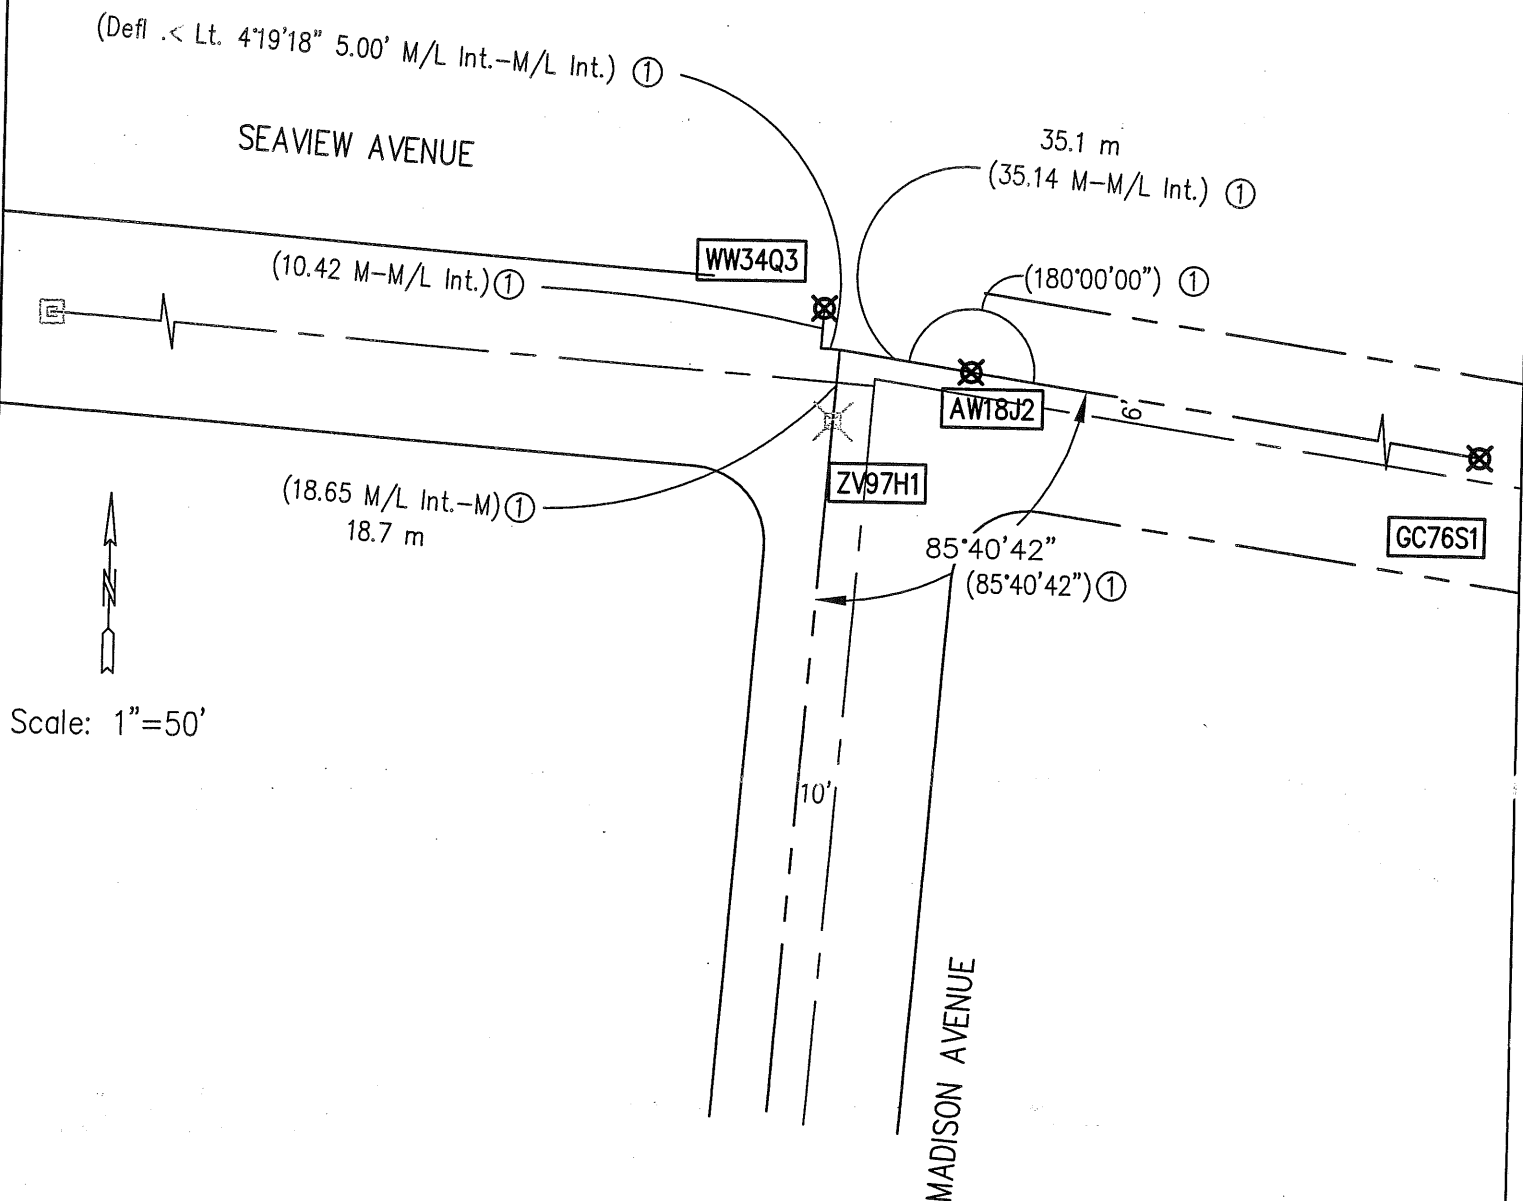

LEGEND

- ⊗ Standard or Non-Standard Monument not Found
- ⊠ Found Standard Monument Box on Surface
- ⊡ Found Non-Standard Monument Covered

() Record Data Per ①

M-M Monument to Monument

M/L Int. Monument Line Intersection

Mb Monument Box

m Measured

REFERENCES

- ① TR5373 171 M 44 8/06/1987