

(For County Use Only)


#181

CORNER RECORD

COUNTY OF Imperial T. 15 S. R. 14 E. S.B.B. & M MERIDIAN CALIFORNIA

CORNER TYPE: GOV'T. CORNER ☒ MEANDER ☐ RANCHO ☐ CONTROL ☐ OTHER ☐

CORNER IDENTIFICATION — DATE OF VISIT March 17 19 77

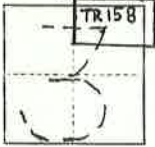

Southwest Corner Tract 158, Section 3

CORNER — LEFT AS FOUND ☐ FOUND AND TAGGED ☐ REESTABLISHED OBLITERATED CORNER ☐ REBUILT ☒

PHYSICAL DESCRIPTION OF CORNER FOUND; EVIDENCE AND METHOD USED TO IDENTIFY OR REESTABLISH


Found U.S.G.L.O. 4" x 4" x 30" redwood post with corners in cardinal directions over a 3½" x 3" x 1½" blue, green, black colored granite rock (no '+' scribed on rock.)
Top of post is 4 feet below top of bank.

PHYSICAL DESCRIPTION OF MONUMENTS REBUILT OR PERPETUATED

Set concrete cylinder with brass cap marked "Imperial County Surveyor 1977", over redwood post. Top of cylinder is 1 foot below surface. Set 2" x 2" hub and tack over cylinder at ground level.

CALIFORNIA COORDINATE SYSTEM ORDER: FIRST ☐ SECOND ☐ THIRD ☐
STATIONS USED: NGS (USC & GS) ☐ STATE ☐ COUNTY ☐ OTHER ☐ STATION _____ STATION _____
ZONE _____ ELEVATION _____ NORTHINGS (Y) _____ EASTINGS (X) _____

1) T.15S.-R14E. SEC. 3 S.W.COR.TR. 158
17 MARCH 1977

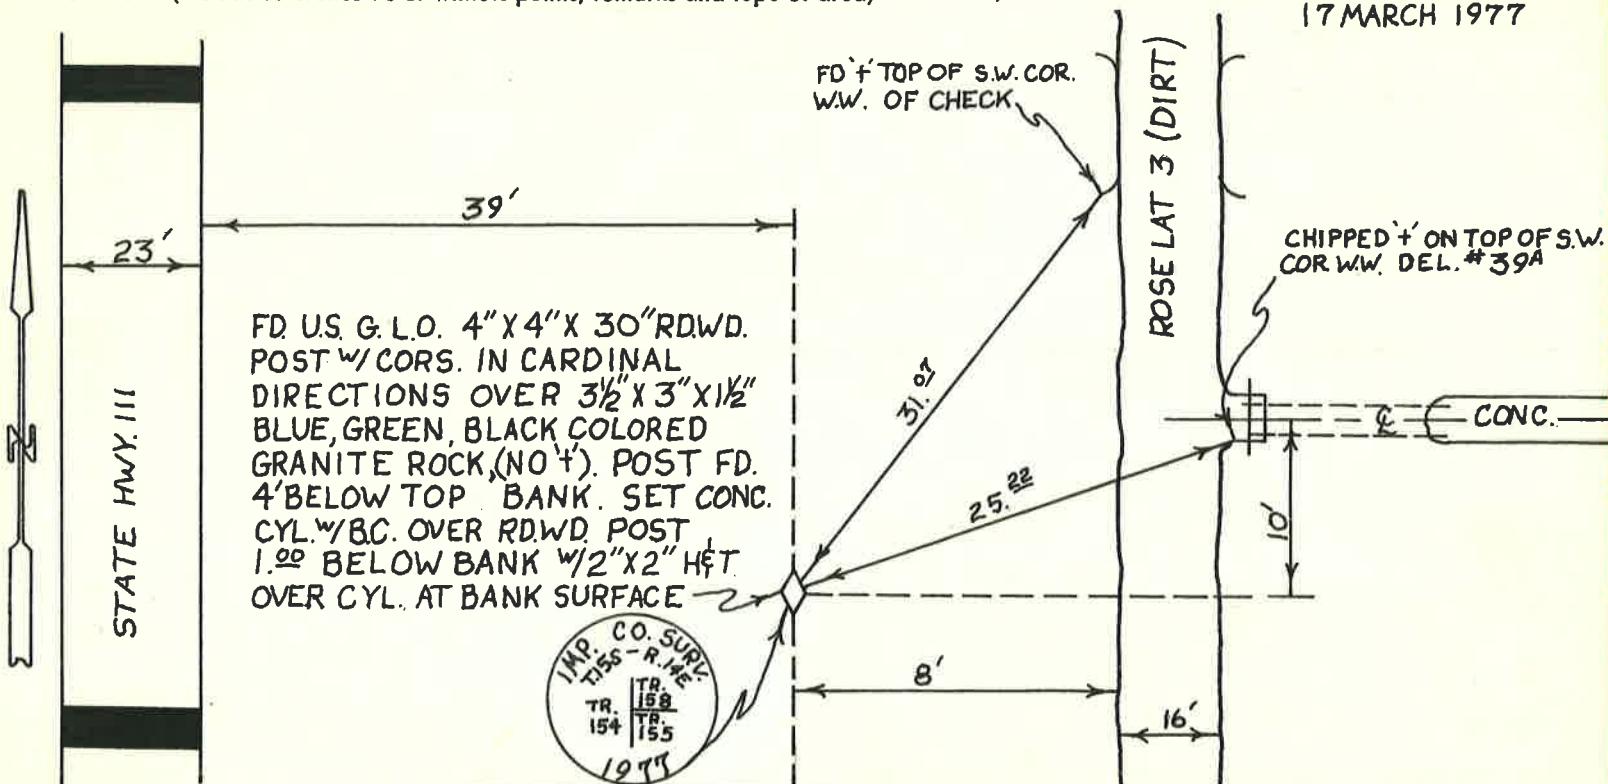

SURVEYOR'S CERTIFICATE

THIS CORNER RECORD WAS PREPARED BY ME OR UNDER MY
DIRECTION IN CONFORMANCE WITH THE LAND SURVEYORS ACT
ON _____ 19____.

SIGNED: _____

L.S. or R.C.E. No.: _____

SEAL

COUNTY SURVEYOR'S CERTIFICATE

THE CORNER RECORD WAS RECEIVED 3-17 1977
AND EXAMINED AND FILED 3-22 1978

BY: Dak &erson

TITLE: County Surveyor

DOCUMENT No. 181

STATEMENT ON BACK OF SHEET

YES ☐ NO ☒